



Eco-Cast Iron Spun Pipes

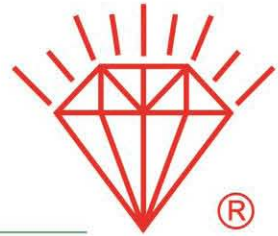

BS 416 Part 1 : 1990 Cast Iron Spigot and Socket

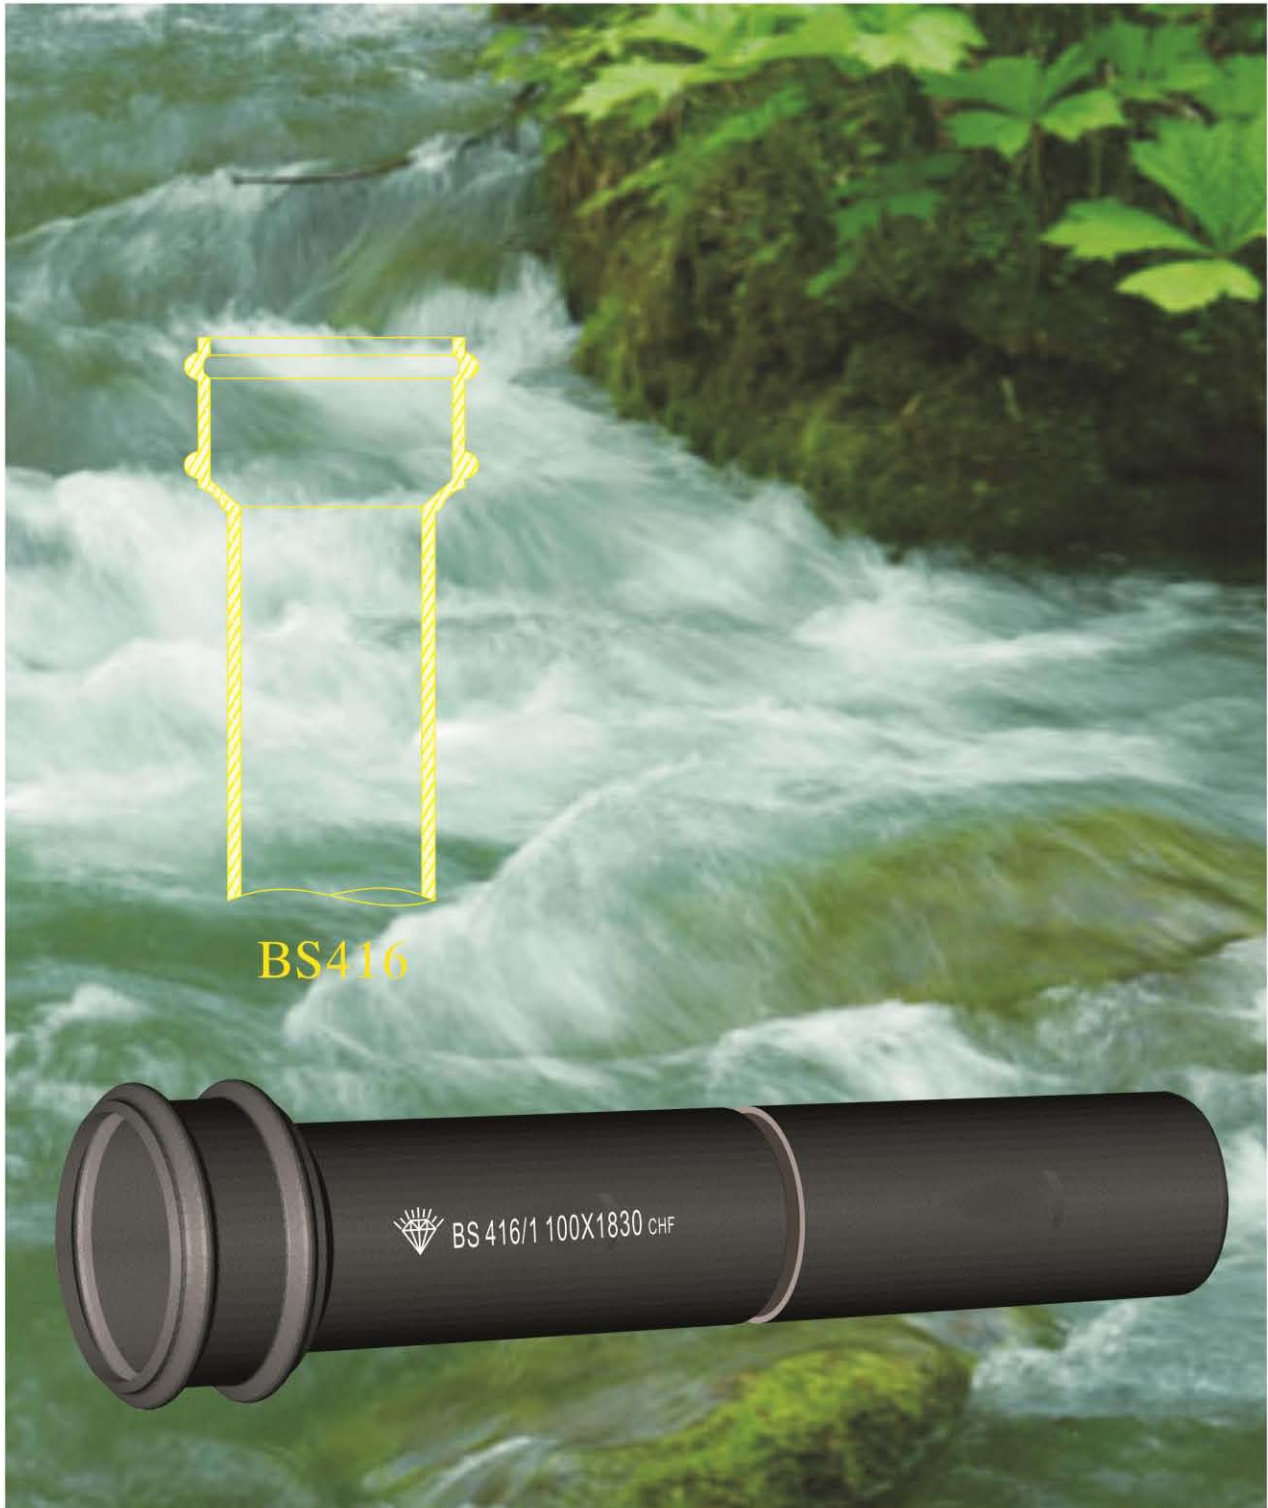

祥興鑄鐵有限公司
CHEUNG HING FOUNDRY (HK) LIMITED

Address : 299 Pak Sha Tsuen Kung Um Road, Yuen Long, H.K.
廠址：香港元朗公庵路白沙村 299 號
Tel : (852) 2447-1262 Fax : (852) 2447-0198
Email : chf@chfhk.com http://www.chfhk.com



Company Profile



Asia Development (HK) Limited, ADL, has been the leading importer and distributor in HKSAR specializing in supplying high quality piping products to the drainage and plumbing industries.

ADL is the sole authorized importer and distributor of Diamond Brand Cast Iron Pipes and Fittings in HKSAR. At the same time, ADL is the sole registered user of the registered trademark Diamond Brand in HKSAR.

With an extensive warehousing facility in Yuen Long, Hong Kong, ADL is capable of maintaining adequate stocks and providing speedy delivery to meet general market

demand.

Quality System

Products contained in this catalog are manufactured and supplied under an ISO 9001 certified quality management system.

Quality Policy

ADL is a leading importer, distributor of pipes and fittings for potable water supply and drainage applications. Our objective is to better the quality of our products and sales services through the process of continuous improvement in order to meet the requirements of our customers.



Our products have also undergone tests performed by HKAS accredited laboratories under HOKLAS.



They are proved to comply with the requirements of Buildings Department PNAP 282 - Cast Iron Pipes for Drainage Works.

Please recognize the quality policy of Asia Development (HK) Limited that is to continuously improve the quality of our products and sales services. Therefore, we reserve the rights to modify the specifications contained in this catalog without prior notice.

* All rights reserved. It is unlawful to copy or extract the whole or part of the materials from this catalog without the written consent of Asia Development (HK) Limited.




祥興鑄鐵有限公司
CHEUNG HING FOUNDRY (HK) LIMITED



BS416: Part 1: 1990 Cast Iron Spigot and Socket Discharge and Ventilating Pipes (Soil Pipes)

BS416: 第1部份: 1990 承插式鑄鐵排水及通氣管 (臭氣管)

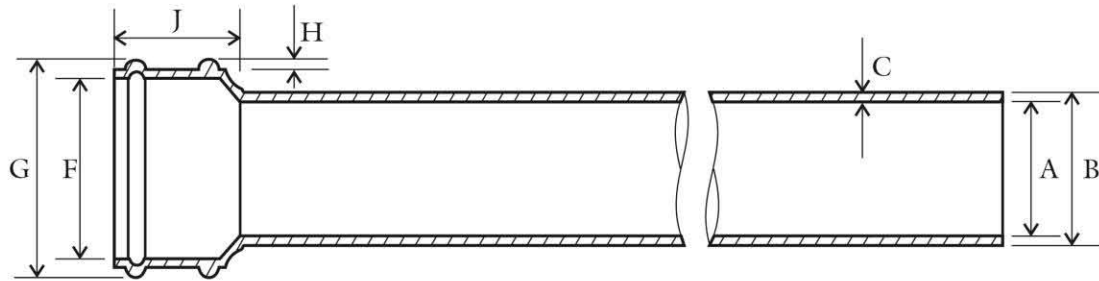

Nominal Size	公稱呎吋	DN	75 mm	100 mm	150 mm	Material 材質
Pipe:	管身					
Internal diameter (min.)	最小內徑	A	74	99	150	
Outside diameter (max.)	最大外徑	B	89	114	165	
Outside diameter (mean)	平均外徑		86	112	162	
Thickness, nominal	公稱壁厚	C	5	5	5	
Socket:	管套					
Internal diameter (min.)	最小內徑	F	100	127	181	
Outside diameter (max.)	最大外徑	G	116	143	197	
Thickness, nominal	公稱壁厚	H	6.5	6.5	6.5	
Internal depth, nominal	公稱內深度	J	70	76	89	
Nominal length of pipe 公稱長度			M 1.83	M 1.83	M 1.83	

Pipes are supplied with internal cement mortar lining.

These pipes are for use from podium level to upper levels in structures within or external to a building in discharge or ventilating pipe systems. These pipes are capable of withstanding an internal hydrostatic pressure of 0.5 bar.

此類鑄鐵管是供平台以上樓層作樓宇內部或外部排水或通氣系統使用及能承受 0.5 bar 的內部水壓力。

All drawings are not to scale and for reference only.

* All rights reserved. It is unlawful to copy or extract the whole or part of the materials from this catalog without the written consent of Asia Development (HK) Limited.



祥興鑄鐵有限公司
CHEUNG HING FOUNDRY (HK) LIMITED

Dimension Test

佳力高試驗中心有限公司
CASTCO TESTING CENTRE LTD.

香港新界粉嶺安樂村安全街29A號 29A, On Chuen Street, On Lok Tsuen, Fanling, N.T., Hong Kong.
Tel: 2677 2032, 2677 2138 Fax: 2677 0351 E-mail: castco@netvigator.com Website: www.castco.com.hk

Test Certificate
Determination of dimensions of cast iron discharge and ventilating pipes and fittings, sand-cast or spun in cast iron (BS 416 : Part 1 : 1990 Clause 4.1 and 4.2)

Date of issue : 29-12-2005
Page 1A of 1 page(s) Castco LRN : DP251122-0553 DIM

Details as supplied by client Sample Submitted by : Asia Development (HK) Ltd.

Client : Cheung Hing Foundry Limited Client's ref. no. : --

Contract no. : -- Job title : --

Description of pipe :

Nominal internal bore (DN) : 75 mm Brand: Length : 1830 mm
Type : Cast Iron Pipe Socket type : A Manufacturer : Cheung Hing Foundry Limited

Laboratory test result

Date sample received : 22-11-2005 Date of test : 24-11-2005

Dimensions Check

Specimen no. : DP251122-0553 Nominal internal bore (DN) : 75 mm

		BS requirement from table 1 (mm)	Measured mean value (mm)
Pipe	Internal diameter (min.)	74	76
	Outside diameter (max.)	89	87
	Thickness (nominal)	5	4.9
Socket	Internal diameter (min.)	100	101
	Outside diameter (max.)	116	105
	Thickness (nominal)	6.5	6
	Internal depth (nominal)	70	70
Total length (pipe)		1830	1823
Total length (fitting)		--	--
Angles (fitting)		--	--

Legend : * - The figure fails to comply with BS416 : Part 1 : 1990 Clause 4.1 / 4.2.
N/A - Not applicable.

Remarks : 1. Test result relates only to the specimen tested.
2. Test result complies with the requirement of BS416 : Part 1 : 1990 Clause 4.1 for dimensions.
3. This report supersedes previous test certificate of Castco LRN:DP251122-0553 DIM.

Checked by : W.K. LEUNG Certified by :

Hong Kong Accreditation Service (HKAS) has accredited this laboratory under the Hong Kong Laboratory Accreditation Scheme (HOKLAS) for specific laboratory activities as listed in the HOKLAS Directory of Accredited Laboratories. The results shown in this report were determined by this laboratory in accordance with its terms of accreditation. This report shall not be reproduced unless with prior written approval from this laboratory.

Hydrostatic Test

佳力高試驗中心有限公司
CASTCO TESTING CENTRE LTD.

香港新界粉嶺安樂村安全街29A號 29A, On Chuen Street, On Lok Tsuen, Fanling, N.T., Hong Kong.
Tel: 2677 2032, 2677 2138 Fax: 2677 0351 E-mail: castco@netvigator.com Website: www.castco.com.hk

Test Certificate
Leakage Test of Cast Iron Discharge and Ventilating Pipes and Fittings, Sand-cast or Spun in Cast Iron (BS416 : Part 1 : 1990 Specification for spigot and socket systems Clause 5)

Date of issue: 09-12-2005
Page 1 of 1 page Castco LRN: DP251122-0553 HYD

Details as supplied by client Sample Submitted by : Asia Development (HK) Ltd.

Client : Cheung Hing Foundry Ltd. Client's ref. no. : --

Contract no. : -- Job title : --

Description of pipe :

Nominal size: 75 mm Length: 1.83 m Type : Cast iron pipe
Brand name:

Delivery date : --

Laboratory Test Result

Date received: 22-11-2005 Date of test: 23-11-2005

Specimen no.	DP251122-0553	
Actual internal hydrostatic pressure apply	(kpa)	50
Sustain period	(min.)	0.5
Test result	Passed	

Remarks : 1. Test results relate only to the specimen tested.

Checked by : W. K. Leung Certified by :

Peter K. F. Choi
B.Sc., C. Eng., MICE, MHKIE
Registered Professional Engineer
Deputy General Manager

From No. PPE-HYD016_7_4811/10/2002

Hong Kong Accreditation Service (HKAS) has accredited this laboratory under the Hong Kong Laboratory Accreditation Scheme (HOKLAS) for specific laboratory activities as listed in the HOKLAS Directory of Accredited Laboratories. The results shown in this report were determined by this laboratory in accordance with its terms of accreditation. This report shall not be reproduced unless with prior written approval from this laboratory.

Dimension Test

CASTCO		佳力高試驗中心有限公司 CASTCO TESTING CENTRE LTD.			
香港新界粉嶺安樂村安全街29A號 29A, On Chuen Street, On Lok Tsuen, Fanling, N.T., Hong Kong. Tel: 2677 2032, 2677 2138 Fax: 2677 0351 E-mail: castco@netigator.com Website: www.castco.com.hk					
Test Certificate					
Determination of dimensions of cast iron discharge and ventilating pipes and fittings, sand-cast or spun in cast iron (BS 416 : Part 1 : 1990 Clause 4.1 and 4.2)					
Date of issue : 07-02-2006		Castco LRN : DP251122-0554 DIM			
Page 1B of 1 page(s)					
Details as supplied by client		Sample Submitted by : Asia Development (HK) Ltd.			
Client : Cheung Hing Foundry Limited		Client's ref. no. : --			
Contract no. : --		Job title : --			
Description of pipe :					
Nominal internal bore (DN) : 100 mm		Brand : CHF		Length : 1830 mm	
Type : Cast Iron Pipe		Socket type : A		Manufacturer : Cheung Hing Foundry Limited	
Laboratory test result					
Date sample received : 22-11-2005		Date of test : 24-11-2005			
Dimensions Check					
Specimen no. : DP251122-0554		Nominal internal bore (DN) : 100 mm			
		BS requirement from table 1 (mm)	Measured mean value (mm)		
Pipe	Internal diameter (min.)	99	101		
	Outside diameter (max.)	114	111		
	Thickness (nominal)	5	4.7		
Socket	Internal diameter (min.)	127	128		
	Outside diameter (max.)	143	143		
	Thickness (nominal)	6.5	6		
	Internal depth (nominal)	76	76		
	Outside diameter over beads (min.)	157	157		
Total length (pipe)		1830	1829		
Total length (fitting)		--	--		
Angles (fitting)		--	--		
Legend : * - The figure fails to comply with BS416 : Part 1 : 1990 Clause 4.1 / 4.2. N/A - Not applicable.					
Remarks : 1. Test result relates only to the specimen tested. 2. Test result complies with the requirement of BS416 : Part 1 : 1990 Clause 4.1 for dimensions. 3. This report supersedes previous test certificate of Castco LRN:DP251122-0554 DIM.					
Checked by : Y. F. LIE		Certified by : S. YEO Technical Manager			
Form No. PPR ED0416_T1.01 16/01/2004					
Hong Kong Accreditation Service (HKAS) has accredited this laboratory under the Hong Kong Laboratory Accreditation Scheme (HOKLAS) for specific activities as listed in the HOKLAS Directory of Accredited Laboratories. The results shown in this report were determined by this laboratory in accordance with terms of accreditation. This report shall not be reproduced unless with prior written approval from this laboratory.					

Hydrostatic Test

CASTCO		佳力高試驗中心有限公司 CASTCO TESTING CENTRE LTD.			
香港新界粉嶺安樂村安全街29A號 29A, On Chuen Street, On Lok Tsuen, Fanling, N.T., Hong Kong. Tel: 2677 2032, 2677 2138 Fax: 2677 0351 E-mail: castco@netigator.com Website: www.castco.com.hk					
Test Certificate					
Leakage Test of Cast Iron Discharge and Ventilating Pipes and Fittings, Sand-cast or Spun in Cast Iron (BS416 : Part 1 : 1990 Specification for spigot and socket systems Clause 5)					
Date of issue : 09-12-2005		Castco LRN : DP251122-0554 HYD			
Page 1 of 1 page					
Details as supplied by client		Sample Submitted by : Asia Development (HK) Ltd.			
Client : Cheung Hing Foundry Ltd.		Client's ref. no. : --			
Contract no. : --		Job title : --			
Description of pipe :					
Nominal size : 100 mm		Length : 1.83 m		Type : Cast iron pipe	
Brand name : CHF					
Delivery date : --					
Laboratory Test Result					
Date received : 22-11-2005		Date of test : 23-11-2005			
Specimen no.		DP251122-0554			
Actual internal hydrostatic pressure apply		(kpa)		50	
Sustain period		(min.)		0.5	
Test result		Passed			
Remarks : 1. Test result relate only to the specimen tested.					
Checked by : W. K. Leung		Certified by : PETER K. F. CHOI R. S. C. Eng., MICE, MHKIE Registered Professional Engineer Deputy General Manager			
Form No. PPR HYD416_T.01/16/2002					
Hong Kong Accreditation Service (HKAS) has accredited this laboratory under the Hong Kong Laboratory Accreditation Scheme (HOKLAS) for specific laboratory activities as listed in the HOKLAS Directory of Accredited Laboratories. The results shown in this report were determined by this laboratory in accordance with terms of accreditation. This report shall not be reproduced unless with prior written approval from this laboratory.					

Dimension Test

佳力高試驗中心有限公司
CASTCO TESTING CENTRE LTD.

香港粉嶺安樂街33號 33, On Kai Street, Fanling, Hong Kong. Tel: 2677 2138
香港粉嶺安樂街29A號 29A, On Chau Street, Fanling, Hong Kong. Fax: 2677 0351
E-mail: castco@navigator.com Website: www.castco.com.hk

Test Certificate
Determination of dimensions of cast iron discharge and ventilating pipes and fittings, sand-cast or spun in cast iron
(BS 416 : Part 1 : 1990 Clause 4.1 and 4.2)

Date of issue : 13 February 2015
Page 1 of 1 Page Castco LRN : DP0141229-190 DIM

Details as supplied by client

Client : Cheung Hing Foundry (HK) Limited Client's ref. no. : --
Contract no. : -- Job title : --

Description of pipe :

Nominal internal bore (DN) : 150 mm	Socket type : A	Length : 1830 mm
Type : Cast Iron Pipe	Brand : CHF	Manufacturer : Liuzhou Lizhi Casting Co., Ltd.

Laboratory test result

Date sample received : 29 December 2014 Date of test : 19 January 2015

Dimensions Check

Specimen no. : 1 Nominal internal bore (DN) : 150 mm

		BS requirement from table 1 (mm)	Measured mean value (mm)
Pipe	Internal diameter (min.)	150	154
	Outside diameter (max.)	165	164
	Thickness (nominal)	5 ⁺⁰ _{-1.5}	4.9
Socket	Internal diameter (min.)	181	181
	Outside diameter (max.)	197	196
	Thickness (nominal)	6.5 ⁺⁰ _{-1.5}	6
	Internal depth (nominal)	89	90
	Outside diameter over beads (min.)	213	213
Total length (pipe)		1830 (+20)	1839
Total length (fitting)		--	--
Angles (fitting)		--	--

Legend : * - The figure fails to comply with BS416 : Part 1 : 1990 Clause 4.1 / 4.2.
N/A - Not applicable.

Remarks : 1. Test result relates only to the specimen tested.
2. Compliance of the test results to the specification is an opinion of the laboratory and is not covered under HOKLAS accreditation.
3. Test result complies with the requirement of BS416 : Part 1 : 1990 Clause 4.1 for dimensions.
4. Sample Submitted by: Asia Development (HK) Limited.

Checked by: Approved Signatory:

SIT KWAN NING
Laboratory Supervisor

File No. PIPE DIM010_T1 4410100206 01 Item no. DP0101

End of Report

WONG KA MAN
Laboratory Manager

HOKLAS has accredited this laboratory (Reg. No. 012-TEST) under HOKLAS for specific laboratory activities as listed in the HOKLAS directory of accredited laboratories. This report shall not be reproduced unless with prior written approval from this laboratory. This laboratory is accredited in accordance with the recognised International Standard ISO/IEC 17025:2005. This accreditation demonstrates technical competence for a defined scope and the operation of a laboratory quality management system (refer point ISO/IEC:4.2.2 Clause 4.2.2 of the standard).

Hydrostatic Test

佳力高試驗中心有限公司
CASTCO TESTING CENTRE LTD.

香港粉嶺安樂街33號 33, On Kai Street, Fanling, Hong Kong. Tel: 2677 2138
香港粉嶺安樂街29A號 29A, On Chau Street, Fanling, Hong Kong. Fax: 2677 0351
E-mail: castco@navigator.com Website: www.castco.com.hk

Test Certificate
Leakage Test of Cast Iron Discharge and Ventilating Pipes and Fittings, Sand-cast or Spun in Cast Iron
(BS416 : Part 1 : 1990 Specification for spigot and socket systems Clause 5)

Date of issue : 13 February 2015
Page 1 of 1 page Castco LRN : DP0141229-190 HYD

Details as supplied by client

Client : Cheung Hing Foundry (HK) Limited Client's ref. no. : --
Contract : -- Job title : --

Description of pipe :

Nominal size : 150 mm	Length : 1.83 m	Type : Cast Iron Pipe
Brand name : CHF		

Delivery date : --

Laboratory test result

Date received : 29 December 2014 Date of test : 19 January 2015

Specimen no.	1
Actual internal hydrostatic pressure apply	50 kPa
Sustain period (sec)	15
Test result	Passed

Remarks : 1. Test results relate only to the specimen tested.
2. Compliance of the test results to the specification is an opinion of the laboratory and is not covered under the HOKLAS accreditation.
3. Test results of the sample comply with the requirement of BS416 : Part 1 : 1990 Specification for spigot and socket systems Clause 5.
4. Sample Submitted by: Asia Development (HK) Limited.

Checked by: Approved Signatory:

SIT KWAN NING
Laboratory Supervisor

File No. PIPE HYD410_T1 4810100206 01 Item no. DP0101

End of Report

WONG KA MAN
Laboratory Manager

HOKLAS has accredited this laboratory (Reg. No. 012-TEST) under HOKLAS for specific laboratory activities as listed in the HOKLAS directory of accredited laboratories. This report shall not be reproduced unless with prior written approval from this laboratory. This laboratory is accredited in accordance with the recognised International Standard ISO/IEC 17025:2005. This accreditation demonstrates technical competence for a defined scope and the operation of a laboratory quality management system (refer point ISO/IEC:4.2.2 Clause 4.2.2 of the standard).

List of approved Job Reference

2017 - Present



PNAP 282 Cast Iron Pipes for Drainage Works



HOKLAS Endorsed Test Certificates

for Materials Submission and Application of Occupation of Permit (PNAP 53)

No. 6-16 Peel Rise, The Peak	山頂貝璐道6-16號	2020
The Ridge, 8 Pollock's Path, The Peak	山頂普樂道 8 號	2020
Hong Kong Palace Museum, Kowloon West	西九文化區香港故宮博物館工程	2020
Property Development at Tai Wai Station, Tai Wai	沙田大圍火車站上蓋	2020
TPTL 520 Tai Wai Station, Shatin	沙田TPTL 520 大圍站內地段520號	2020
Fo Tan Au Pui Wan Street Project Lot No. 576, Fo Tan	火炭沙田市地段第576 號	2020
Quarantine centres at Lei Yue Mun Park and Holiday Village, Lei Yue Mun	鯉魚門渡假村檢疫中心	2020
Police Officers' Club, Wan Chai	灣仔警察俱樂部	2020
Community Hall at Sau Ming Road, Kwun Tong	觀塘秀明道社區會堂	2020
SCL1112 Hung Hom Station & Stabling Sidings, Hung Hom	紅磡站擴建工程及列車停放處建造工程	2020
Jessville, 128 Pok Fu Lam Road, Pok Fu Lam	薄扶林道128號譚雅士大宅	2020
No.3 Hong Kin Road, Sai Kung	西貢對面海康健路3號	2020
AES Scaffold Engineering Ltd, 48 Wang Lee Street, Yuen Long Industrial Estate, Yuen Long	元朗工業村宏利街48號 先進鋼架工程有限公司	2020
The Fullerton Ocean Park Hotel, Wong Chuk Hang	黃竹坑深灣道富麗敦海洋公園酒店	2020
KTIL240, 98 How Ming Street, Kwun Tong	觀塘巧明街98號, KTIL240	2020
Kwun Tong Town Centre Redevelopment Project, Kwun Tong	觀塘市中心重建項目 NKIL6514(K7)	2020
Man Kiu College, North Point	北角雲景道81閣僑中學	2020
No. 598, Shanghai Street, Mongkok	旺角上海街598號	2020
Home Ownership Scheme Development, Sheung Lok Street, Homantin	何文田常樂街居屋發展計劃	2020
Airport Freight Forwarding Centre, Lantau Island	赤立角香港國際機場空運中心	2020
Regal Airport Hotel, Lantau Island	赤立角香港國際機場酒店	2020
Lot 55 Tai Lam, Castle Peak Road, Tuen Mun	屯門青山公路大欖55段	2020
Property Development at Yuen Long Station, Yuen Long	元朗朗日街西鐵站上蓋住宅	2020
Tin Shui Wai Town Lot No.33, Tin Shui Wai	天水圍市地段第33號	2020
Tin Shui Wai Town Lot No.34, Tin Shui Wai	天水圍市地段第34號	2020
Hotel development at Hong Kong SkyCity, Hong Kong International Airport, Lantau Island	赤立角香港國際機場 SKYCITY航天城A1a號酒店項目	2020
Lohas Park Package Six, TKO	將軍澳日出康城6期	2020
Lohas Park Package Eight, TKO	將軍澳日出康城8期	2020
Lohas Park Package Ten, TKO	將軍澳日出康城10期	2020
The Fire Services Department at Pak Shing Kok, TKO	將軍澳百勝角消防處紀律部隊宿舍	2020
No. 75 Peak Road, The Peak	山頂山頂道75號	2020
No. 87-89 Des Voeux Road West, Sheung Wan	上環德輔道西87-89號	2020



祥興鑄鐵有限公司
CHEUNG HING FOUNDRY (HK) LIMITED

List of approved Job Reference

2017 - Present



PNAP 282 Cast Iron Pipes for Drainage Works



HOKLAS Endorsed Test Certificates

for Materials Submission and Application of Occupation of Permit (PNAP 53)

P561 - North Commercial District Enabling Works, Lantau Island	赤立角香港國際機場P561 北商業區	2020
NKIL6562, Kai Tak	啟德 NKIL6562 住宅	2020
NKIL6567, Kai Tak	啟德 NKIL6567 住宅	2020
Kowloon East Regional Headquarters, Kai Tak	啟德 JV 206 啟德警察總部運地盤	2020
M+ museum of visual culture, Kowloon West	M+ 西九文化區的視覺文化博物館	2020
Hotel development on STTL No. 248 Siu Lek Yuen, Shatin	沙田小瀝源地段248	2020
Au Pui Wan Street, Fo Tan (SSF)	沙田16區火炭禾上墩街資助出售房屋	2020
HK international airport Contract P581 East Hall Extension Works, Lantau Island	赤立角香港國際機場P581東翼	2020
South China Athletic Association, Mid Level	中半山香港加路連山道南華會	2020
No. 7 Muk Tai Street, Kai Tak	啟德沐泰街7號	2020
No. 3 Fei Ngo Shan Road, Clear Water Bay	清水灣飛鵝山道3號	2020
NKIL6533, No. 3 Lung Cheung Road, Beacon Hill	筆架山龍駒道 NKIL 6533	2020
La Bahia No.1, Macau	澳門南灣湖一號	2020
Lamma Power Station (LPS) located at Po Lo Tsui of Lamma Island	南丫島發電廠	2019
KIL6584 Sin Fat Road, Kwun Tong	觀塘茜發道KIL6584	2020
No. 393 Yeung Uk Road, Tsuen Wan	荃灣楊屋道393號	2020
Aurora, Tsuen Wan Town Lot No. 393, Tsuen Wan	荃灣市地段第 393 號「映日灣」	2020
Emerald Bay, Tuen Mun Kwun Chui Road, Tuen Mun	屯門掃管笏 TMTL No. 500 「恆大·瑤瓏灣」	2020
Siu Hong Area 54 TMTL483, Tuen Mun	屯門兆康第54區 TMTL 483	2020
Tuen Mun Area 48, Castle Peak Bay, Tuen Mun	屯門青山道掃管笏547	2020
Au Pui Wan Street, Fo Tan (SSF)	沙田16區火炭禾上墩街資助出售房屋	2020
ShaTin Town Lot No. 617, Shatin	沙田石門安耀街 STTL 617 地段	2020
STTL609 To Shek Street, Shatin	沙田多石街STTL609	2020
Area 1A and 1B, Discovery Bay	愉景灣 Area 1 A/B	2019
Le Pont, 99 So Kwun Wat Road, Tuen Mun	屯門掃管笏路99號「上源」	2019
No.7 Headland Road, Clear Water Bay	淺水灣赫蘭道7號	2019
Prosperous Garden, 3 Public Square Street, Yau Ma Tei	油麻地眾坊街3號駿發花園	2019
Centra Horizon, T.P.T.L. 227 Pak Shek Kok, Tai Po	大埔白石角 227 「海日灣II」	2019
Solaria, T.P.T.L. 226. Pak Shek Kok, Tai Po	大埔白石角 226 「嘉熙」	2019
Cape Collinson Chinese Permanent Cemetery, Chai Wan	柴灣華人永遠墳場	2019
Provision of columbarium and garden of remembrance at Tsang Tsui, Tuen Mun	屯門曾咀建造骨灰安置所和紀念花園	2019
Shek Kwu Lung Village Public Toilet, Shatin	沙田小瀝源石古龍公廁	2019
HKSH Eastern Medical Centre, Shau Kei Wan	筲箕灣亞公岩道3號養和東區醫療中心	2019



祥興鑄鐵有限公司
CHEUNG HING FOUNDRY (HK) LIMITED

List of approved Job Reference

2017 - Present



PNAP 282 Cast Iron Pipes for Drainage Works



HOKLAS Endorsed Test Certificates

for Materials Submission and Application of Occupation of Permit (PNAP 53)

No. 36 Severn Road, The Peak	山頂施勳道36號住宅重建項目	2019
Novum Point, No.3 Marble Road, North Point	北角馬寶道3號「君譽峰」	2019
No. 59 Lok Chui Street, Tuen Mun	屯門樂翠街59號	2019
Munsang College, Kowloon City	九龍城民生書院	2019
OMA OMA, No. 108 So Kwun Wat Road, Tuen Mun	屯門掃管笏路108號「OMA OMA」	2019
The Addition, No.342-354 Un Chau Street, Cheung Sha Wan	長沙灣元州街342-354號「家壹」	2019
Rose Gardens, 9 Magazine Gap Road, Mid Level	中半山馬己仙峽道9號玫瑰花園	2019
No. 11 & 13 Ko Shing Street, Sheung Wan	上環高陞街11&13號	2019
No. 26-38 Ta Chuen Ping Street, Kwai Chung	葵涌打磚坪街26-38號	2019
Telehouse Hong Kong CCC, TKO	將軍澳工業村駿日街2號雲計算綜合樓	2019
No.54-58 Electric Road, North Point	北角電器道54-58號	2019
No.200-218 Electric Road, North Point	北角電器道 200-218	2019
No.28-32 Stanley Street, Central	中環士丹利街28-32號	2019
Area 9A, Discovery Bay	大嶼山愉景灣大白9A區商業中心擴建	2019
Tai Po Mega Mall, Tai Po	大埔安邦路8及10號大埔超級城	2019
No. 169-171 Wing Lok Street, Sheung Wan	上環永樂街169-171號	2019
No. 2-4 Dorset Crescent, Kowloon Tong	九龍塘多實街 No 2 & 4	2019
No.2 Tak Shing Street, Yau Ma Tei	九龍油麻地德成街2號	2019
Public Rental Housing Development at Anderson Road Sites A and B, Kung Tong	觀塘安達臣道地盤 A及地盤B第1和第2期公屋	2018
Wellesley at 23 Robinson Road, Mid Level	中半山羅便臣道23號「帝匯豪庭」	2018
Hong Kong-Zhuhai-Macao Bridge	港珠澳大橋	2018
Cognitio College, Site 1A-2, Kai Tak	啟德沐虹街 Site 1A-2, 文理書院	2018
North Lamma Public Library, Lamma Island	南丫島榕樹灣圖書館	2018
Yuen Long District Community Services Building, Yuen Long	元朗區綜合服務大樓	2018
Ventilation buildings, Central	中環中通風大樓	2018
Tin Sum Village Public Toilet, Tai Wai	大圍田心村公廁	2018
Black Point Power Station, Lung Kwu Tan	龍鼓灘湧浪路龍鼓灘中電發電廠	2018
Tai Po Water Treatment Works, Tai Po	大埔濾水廠	2018
Mui Wo Sewage Treatment, Mui Wo	梅窩污水處理廠	2018
The Hong Kong Award for Young People, Tai Po	大埔林村坑下莆村90號 愛丁堡公爵訓練營	2018
The Hong Kong Federation of Youth Groups, Youth S.P.O.Ts. , Tai Po	大埔寶鄉街2號香港青年協會	2018
No.2 Beacon Hill Road, Beacon Hill	畢架山畢架山道2號	2018
AVA61, No.61 Tai Po Road, Sham Shui Po	深水埔大埔道61號 AVA61	2018



祥興鑄鐵有限公司
CHEUNG HING FOUNDRY (HK) LIMITED

List of approved Job Reference

2017 - Present



PNAP 282 Cast Iron Pipes for Drainage Works



HOKLAS Endorsed Test Certificates

for Materials Submission and Application of Occupation of Permit (PNAP 53)

The Consonance, 23 Jupiter Street, North Point	北角木星街 23號「維峰·浚匯」	2018
Lot. 434 Ka Wo Li Hill Road, Tuen Mun	屯門嘉和里山路 Lot.434	2018
Area 56 So Kwun Wat Road, Tuen Mun	屯門掃管笏 56區	2018
Grand YOHO 3, Long Yat Road, Yuen Long	元朗朗日路 Grand YOHO 3	2018
Wah Ying Cheong Central Building, 158-164 Queen's Road Central, Central	中環皇后大道中158-164號華英昌大廈	2018
T.O.P (This is Our Place), 700 Nathan Road, Mongkok	旺角彌敦道 700 T.O.P This is Our Place	2018
Macau China Star Plaza, Macau	澳門中國星廣場	2018
No.24-28 Wing Lap Street, Kwai Chung	葵涌永立街24-28號	2018
The Happy Valley Clubhouse, Happy Valley	跑馬地山光道25號馬會會所擴建	2018
Ocean Park Learning Centre, Wong Chuk Hang	黃竹坑海洋公園學院	2018
W LUXE, Sha Tin Town Lot No. 617, Shatin	沙田石門安耀街 STTL 617 地段 W LUXE	2018
H Zentre, 15 Middle Road, Tsim Sha Tsui	尖沙咀中間道15號 H Zentre	2018
One Vista at No. 1-3 San Hop Lane, Tuen Mun	屯門新合里1-3號 匯賢一號	2018
The Peak Galleria, 118 Peak Road, The Peak	山頂山頂道118號山頂廣場	2018
ZCB Zero Carbon Building, Kowloon Bay	九龍灣常悅道8號零碳天地	2018
P573 Hong Kong International Airport, Lantau Island	赤立角P573 香港國際機場	2018
P561 - North Commercial District Enabling Works, Lantau Island	赤立角P561 香港國際機場北商業區	2018
AVA55, No.55 Kai Tak Road, Kowloon City	九龍城啟德道55號 AVA 55	2018
La Marina, T&T1 Black Sand Ring, Macau	澳門黑沙環新填海地段T及T1"海上居"	2017
Chung Hom Kok No. 18 Cape Road Project, Stanley	赤柱椿嘏角環角道16&18號	2017
No. 21、23 & 25 Borrett Road, Mid Level	中半山波老道21、23及25號	2017
Phase 18 in Area 2A, Discovery Bay	愉景灣 Phase 18 Area 2A	2017
No. 3 MacDonnell Road, Mid Level	中半山麥當奴道3號	2017
NKIL No.6532 Lung Cheung. Road, Beacon Hill	畢架山龍翔道 NKIL No.6532	2017
Xiqu Centre, West Kowloon Cultural District, Kowloon West	西九龍文化中心戲曲中心	2017
No. 1-19 Nam Cheong Street, Sham Shui Po	深水埔南昌街1-19號	2017
Nord Anglia International School, Lam Tin	藍田安田街11號藍田國際學校	2017
Po Leung Kuk Laws Foundation College, TKO	將軍澳陶樂路8號羅氏基金中學	2017
HY-2011-08 Central Wan Chai Bypass, Central	中環灣仔繞道和東區走廊連接路	2017
Liantang / Heung Yuen Wai Boundary Control Point, Ta Kwu Ling	打鼓嶺 蓮塘 / 香園圍興建新口岸	2017
Kwai Chung Hospital, Kwai Chung	葵涌葵涌醫院路3-15號葵涌醫院	2017
Lohas Park Package Five, TKO	將軍澳日出康城第五期	2017



祥興鑄鐵有限公司
CHEUNG HING FOUNDRY (HK) LIMITED



The Characteristics of Cast Iron Piping Products



*The Standard For Performance

Since its introduction into the construction, drainage and plumbing industries in the 50's, Cast Iron Pipe has been recognized as the industry standard for modern waste water systems. More than five decades of field experience have proved its strength, durability and reliability for installations and services for storm drain, waste and vent piping applications.



* Strength and Durability

Cast Iron's high degree of dependability is primarily due to its high strength, durability and impact-resistance. Designed and manufactured to the industry's standards, Cast Iron Pipes and Fittings not only resist damage during transportation and handling, but also withstand the demanding operating conditions once installed.



* Quietness

Cast Iron is known for quiet operation. Its dense molecular structure helps reducing plumbing noise and thus eliminates the noise complaints commonly existed in other piping materials.



* Ease of Installation

Unlike other piping materials, installation is simple. It can be installed in a wide variety of conditions and can be easily cut on site to suit different working lengths.



* Top Safety

Cast Iron will not burn, support a fire, or give off toxic fumes. Thus ensures the protection of life and property.



* Environmental Friendliness

Cast Iron is best known for its 100% recyclability which represents a great savings to our environment.

** All rights reserved. It is unlawful to copy or extract the whole or part of the materials from this catalog without the written consent of Asia Development (HK) Limited.



祥興鑄鐵有限公司
CHEUNG HING FOUNDRY (HK) LIMITED

Eco-



Cast Iron Spun Pipes



Products contained in this catalog are supplied under an ISO9001 certified quality system.

Asia Development (HK) Limited maintains a quality policy of continuously improving its products and sales service, therefore, reserves the right to change product specifications and designs without prior notice.



The technical specifications which include the designs, dimensions and areas of application contained in this catalog supersede all the data previously published.

As a result of the changes in general demand from the local drainage and plumbing industries, the designs and dimensions of some of the products differ in some respects from that specified in the British Standard. It is advisable to take these factors into consideration when designing pipeline systems.

The information contained in this catalog has been published only as a quick source of reference to qualified architects, consultants, contractors and engineers. This catalog should not be used as a sole source of reference as it does not refer to all aspects of pipeline design and installation for plumbing and drainage purposes.

All drawings contained in this catalog are not to scale and are for reference only. Therefore, reference should be made directly to products for actual designs and specifications.

All rights reserved. No part of this catalog may be reproduced, stored in retrieval system or transmitted, in any form or by any means, electronic, mechanical, photocopying, recording or otherwise, without the prior permission, in writing, from Asia Development (HK) Limited.

© 2010 Asia Development (HK) Limited



祥興鑄鐵有限公司
CHEUNG HING FOUNDRY (HK) LIMITED